

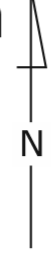


Tel Miqne-Ekron
 Field IV Upper
 Bldg. 650
 Stratum IB/C
 Architectural Plan 1
 Block Plan 1

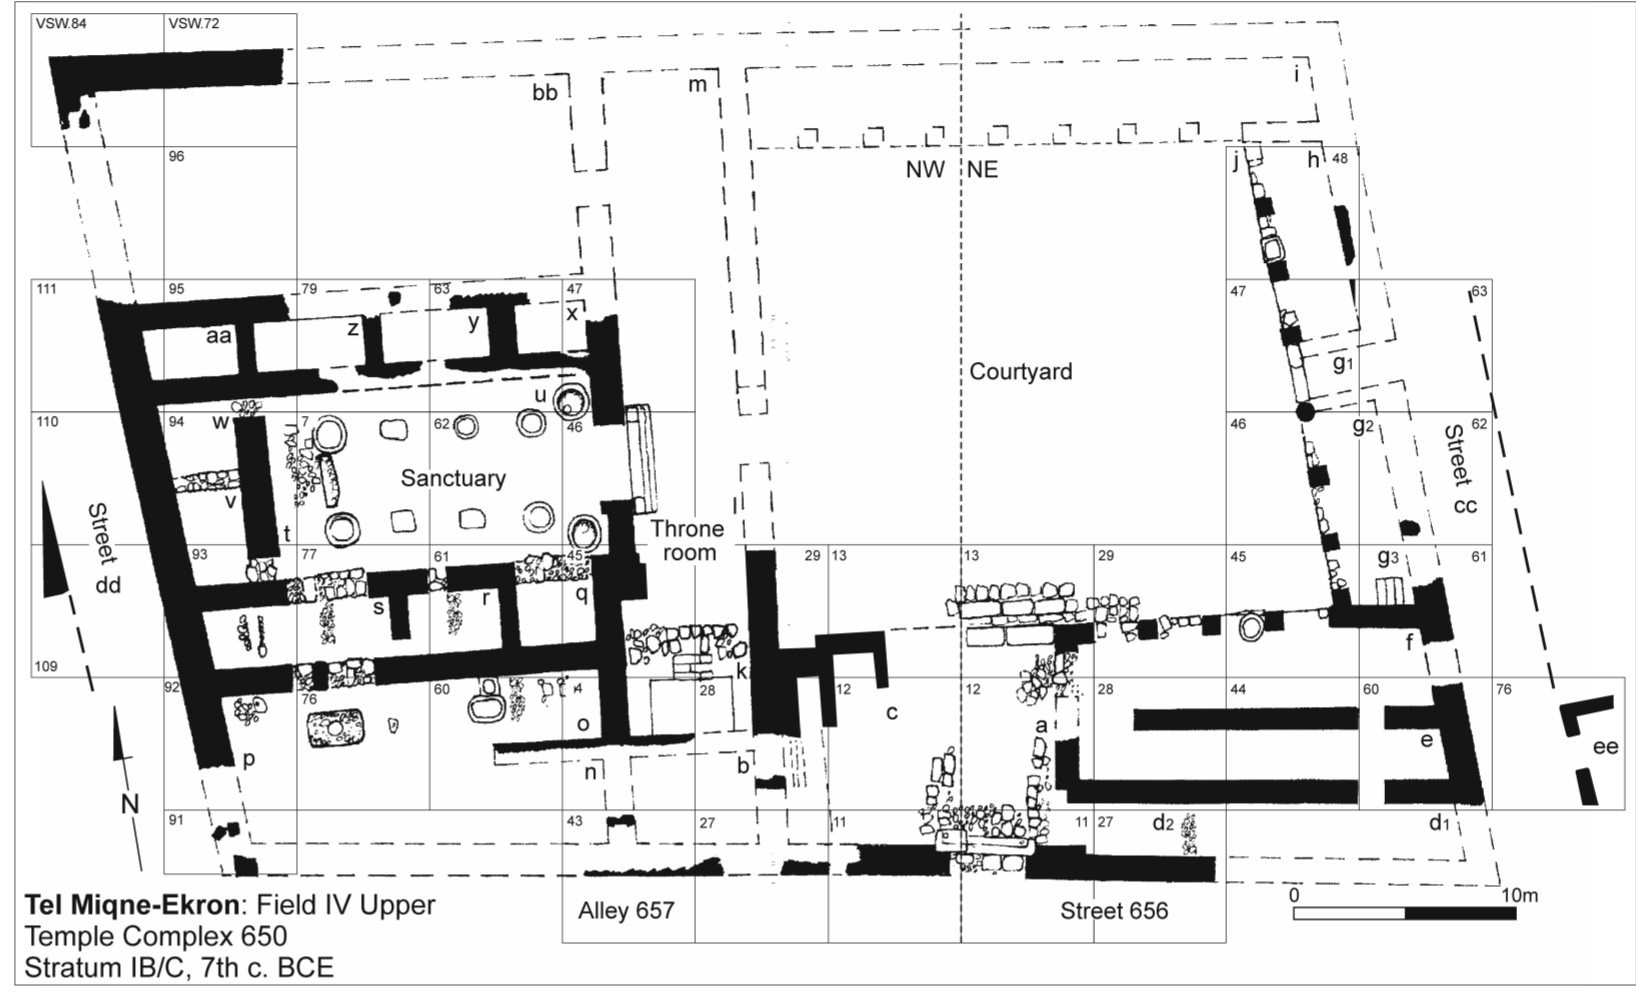

NW NE

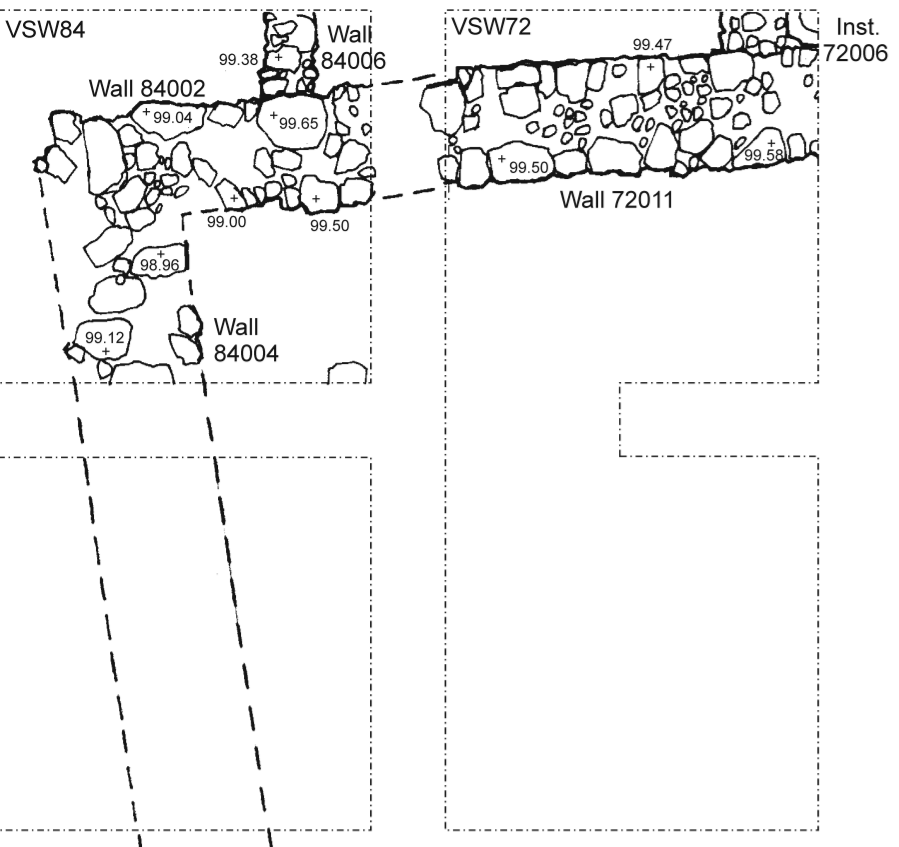

Tel Miqne-Ekron: Field IV Upper
 Temple Complex 650
 Stratum IB/C, 7th c. BCE

